


Architectural drawings show design intent in accordance with Lidl International Specification. Site Specific Design Teams should use these drawings for guidance only. Full design responsibility will remain with the Site Specific Team and thus they should ensure their Proposals fully comply with all relevant statutory authority requirements relevant to the individual project.

All deviations from the design intent should be approved by the relevant Lidl Construction Consultant.

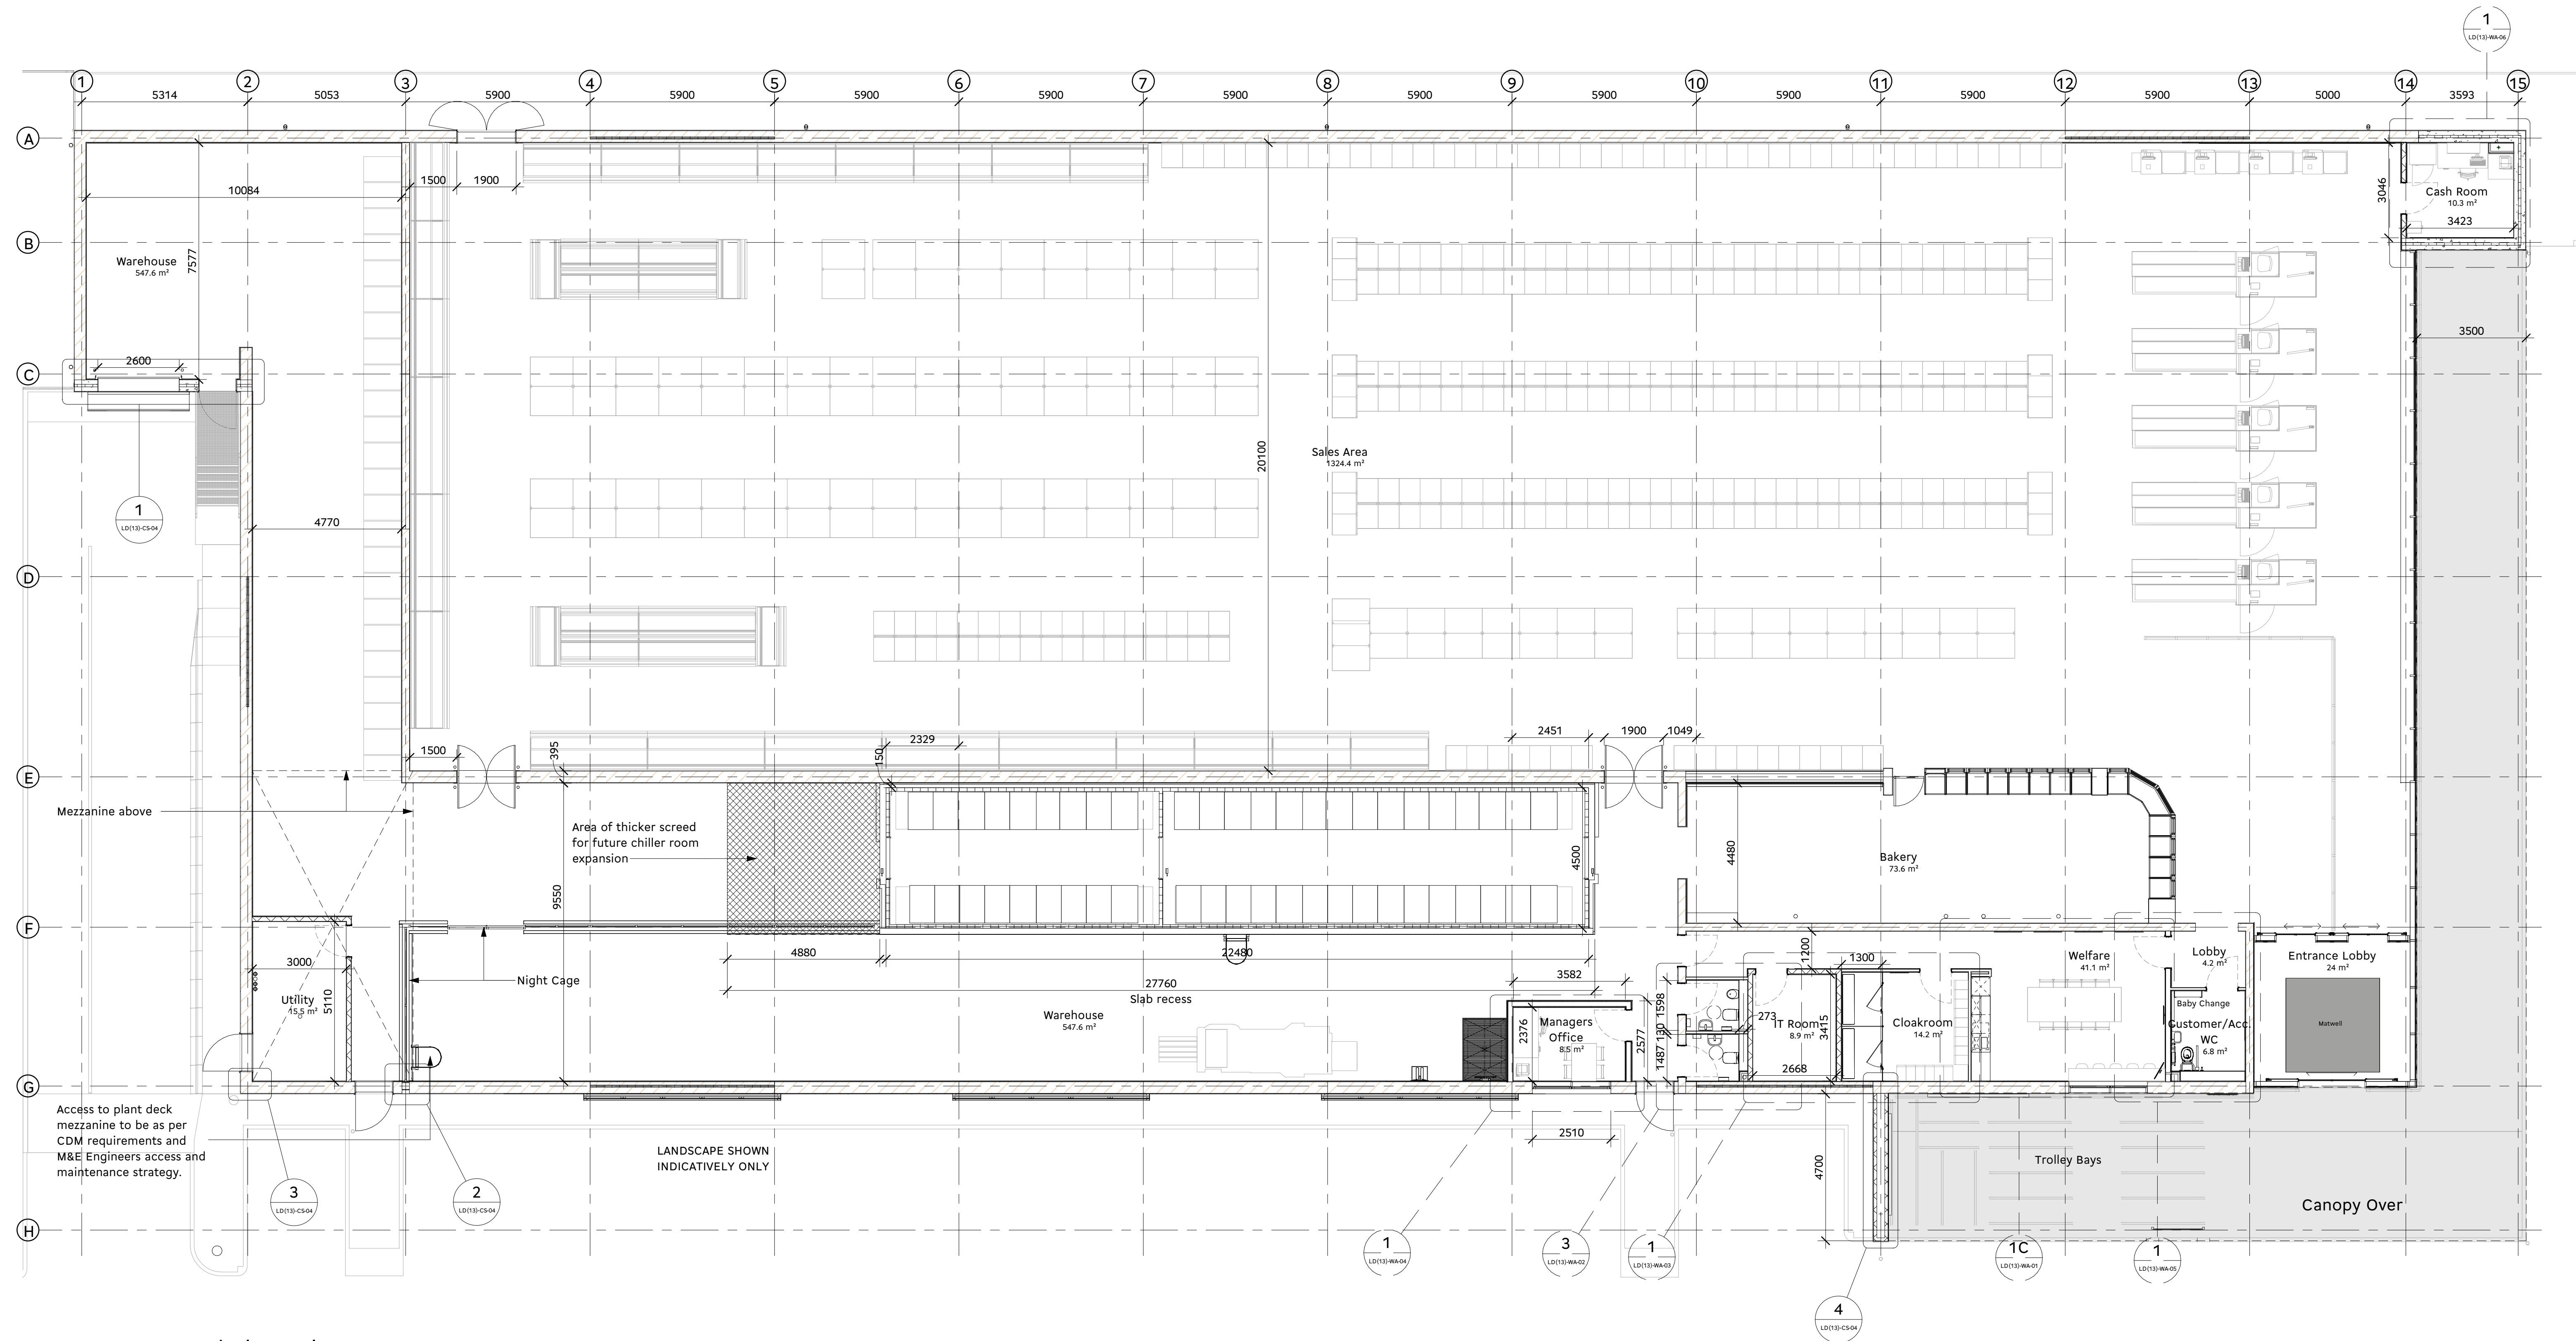

1 GA - Ground Floor Plan
1 : 100



Project Type 1300 Corporate Specification 2017			
Drawing Title Ground Floor - Setting Out Plan			
Drawing No. LD(13)-GF-01	Suitability INFO	Revision 01	Scale at A1 1 : 100