



FRONT ELEVATION (NORTH)




SIDE ELEVATION (WEST)


THE RANGE




GROUND FLOOR + SITE PLAN

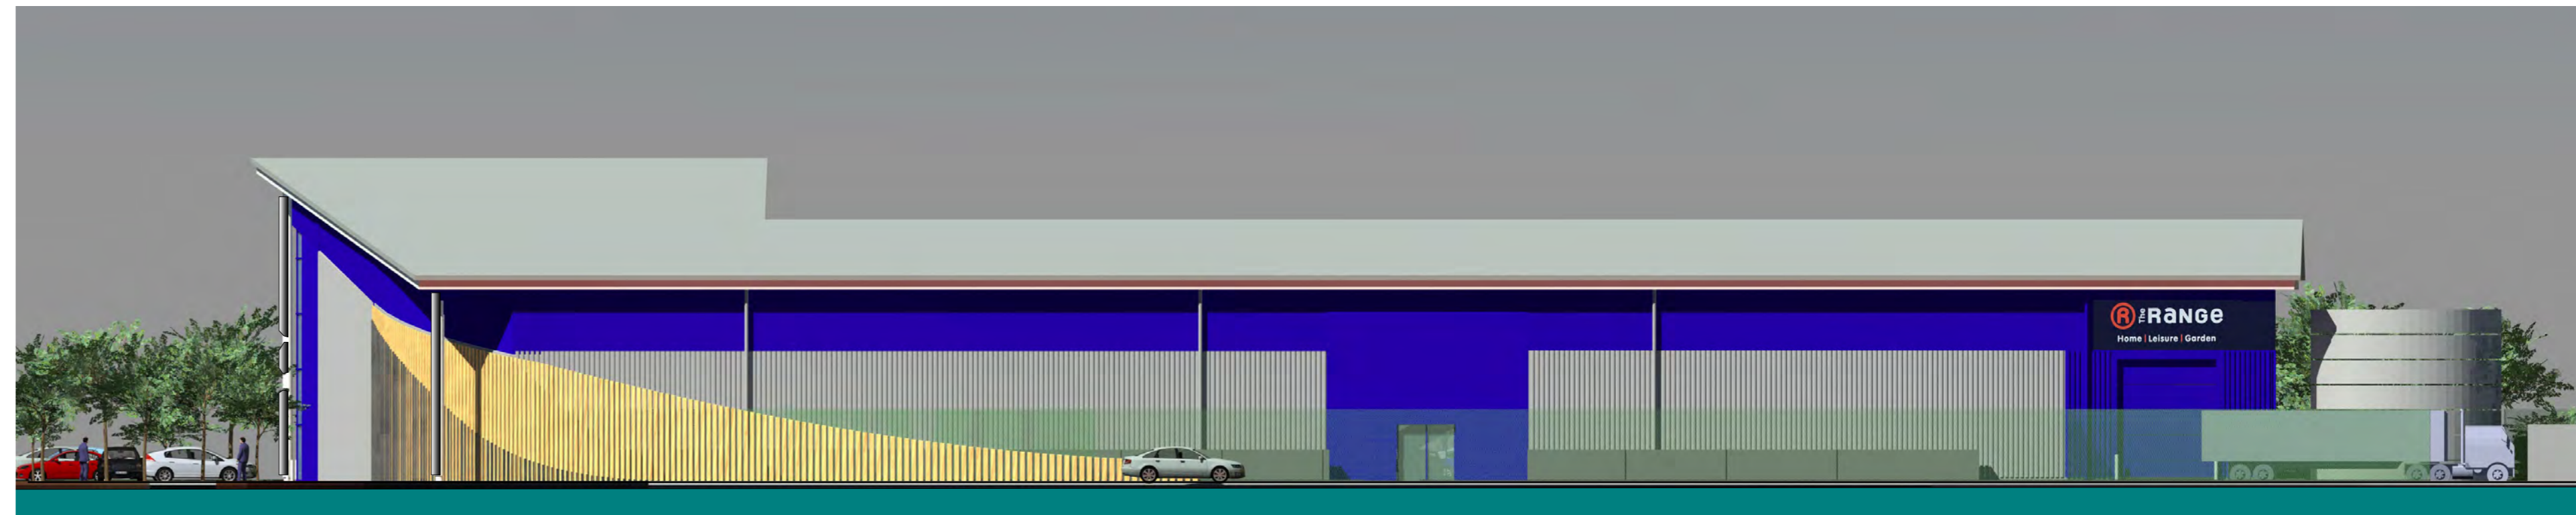


SIDE ELEVATION (SOUTH)

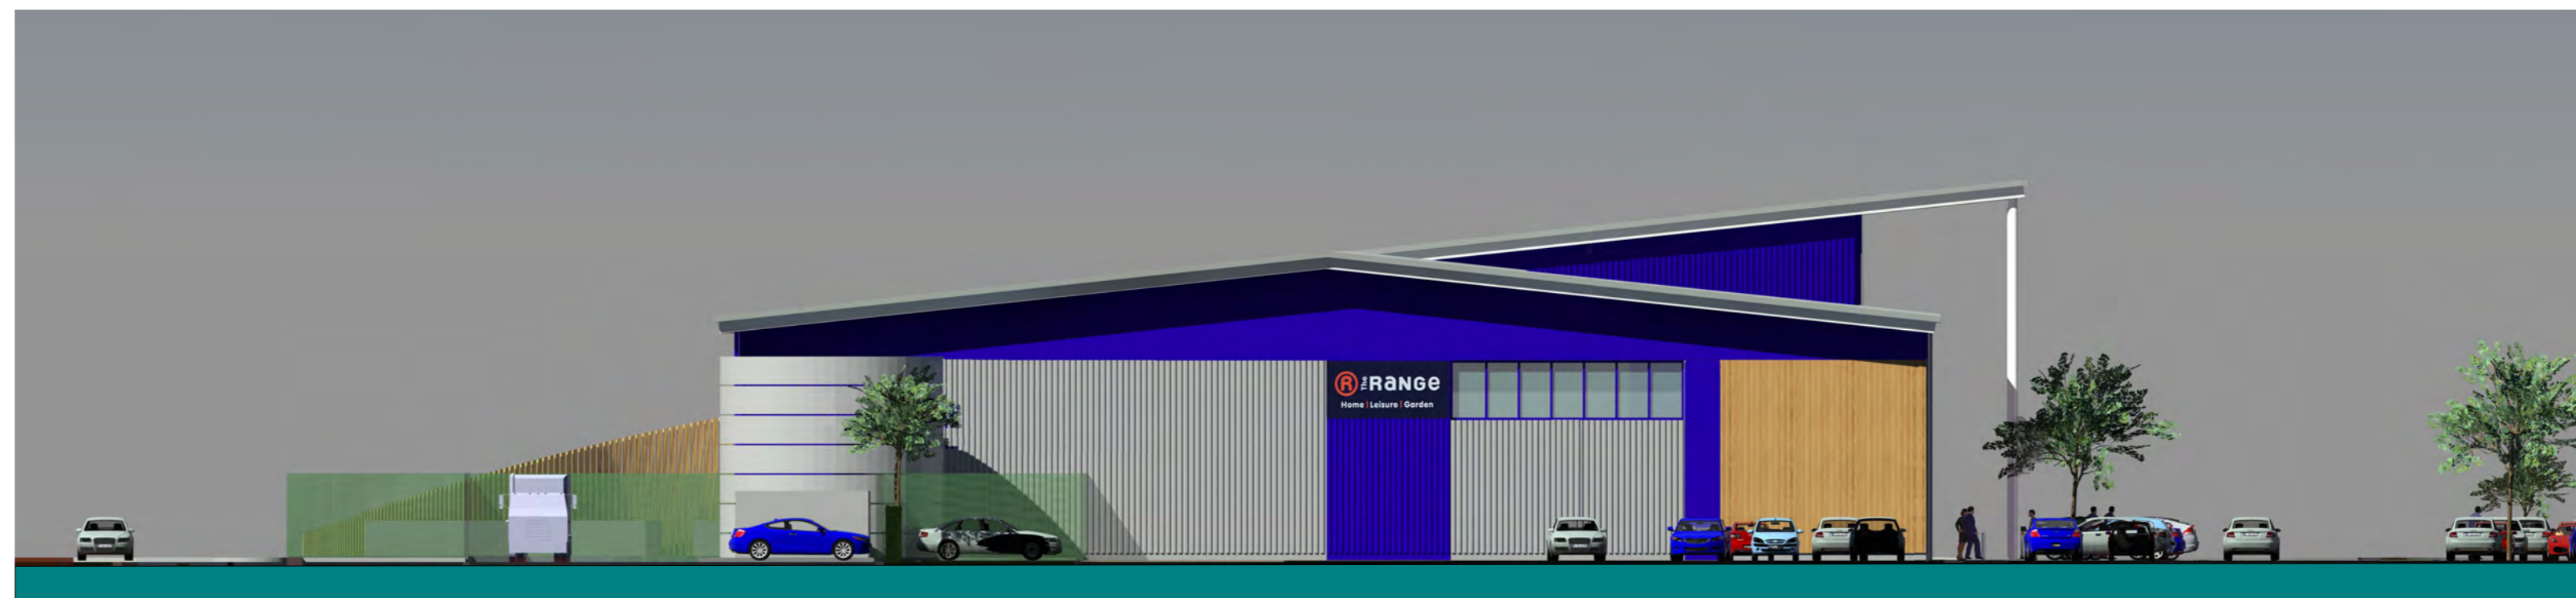

EAST ELEVATION

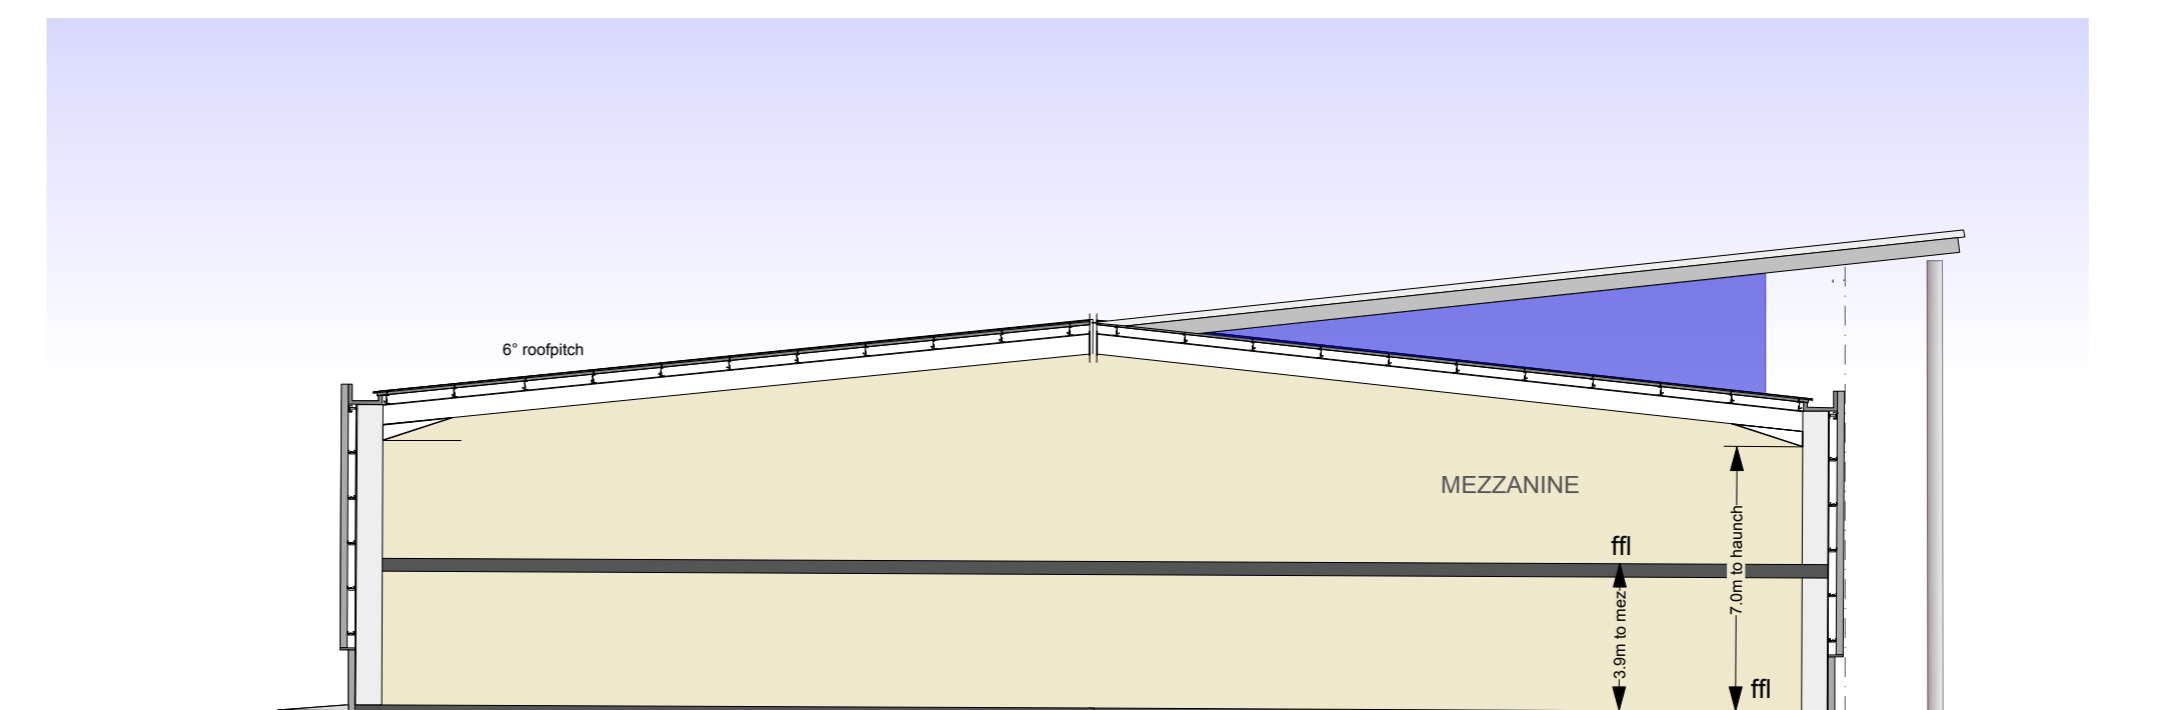

SECTION

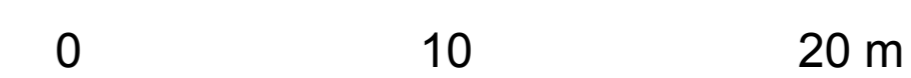

PRELIMINARY PLANNING

B	11-12-17	Range elevations amended
A	1-11-17	Range parking + service yard adjusted

REV.	DATE	DESCRIPTION
------	------	-------------

PROJECT
OLDLANDS FARM,
BOGNOR

DRAWING
THE RANGE
PROPOSAL

CLIENT
HANBURY PROPERTIES

SCALE 1:500 @ A1	DRAWN MP
DATE OCTOBER 2017	CHECK

DRAWING NO.
1505 - SK41

REVISION
B

© copyright retained



LDA (Architects) Limited
24 Church Street West
Woking Surrey, GU24 0HT
T. 01932 828933
E. lda@ldaarchitects.co.uk