


© Mountford Pigott LLP 2016
 Reproduction in whole or in part by any means is prohibited without the prior permission of Mountford Pigott LLP.
 This drawing is only to the stated scale if it is printed correctly. MPLLP cannot accept responsibility for the incorrect scaling of drawings printed by third parties.
 All dimensions are in mm unless otherwise stated.
 If this drawing forms part of an application for planning permission on behalf of the applicant named below, it shall not be used for any other purpose without the express permission of Mountford Pigott LLP.
 This drawing may incorporate information from other professionals. Mountford Pigott LLP cannot accept responsibility for the integrity and accuracy of such information. Any clarification and/or additions that are required appearing to such information should be sought from the relevant profession or their appointment representative as listed below.

LIST OF INFORMANTS:
 INFORMANT 1
 INFORMANT 2
 INFORMANT 3
 INFORMANT 4
 INFORMANT 5
 REVISIONS

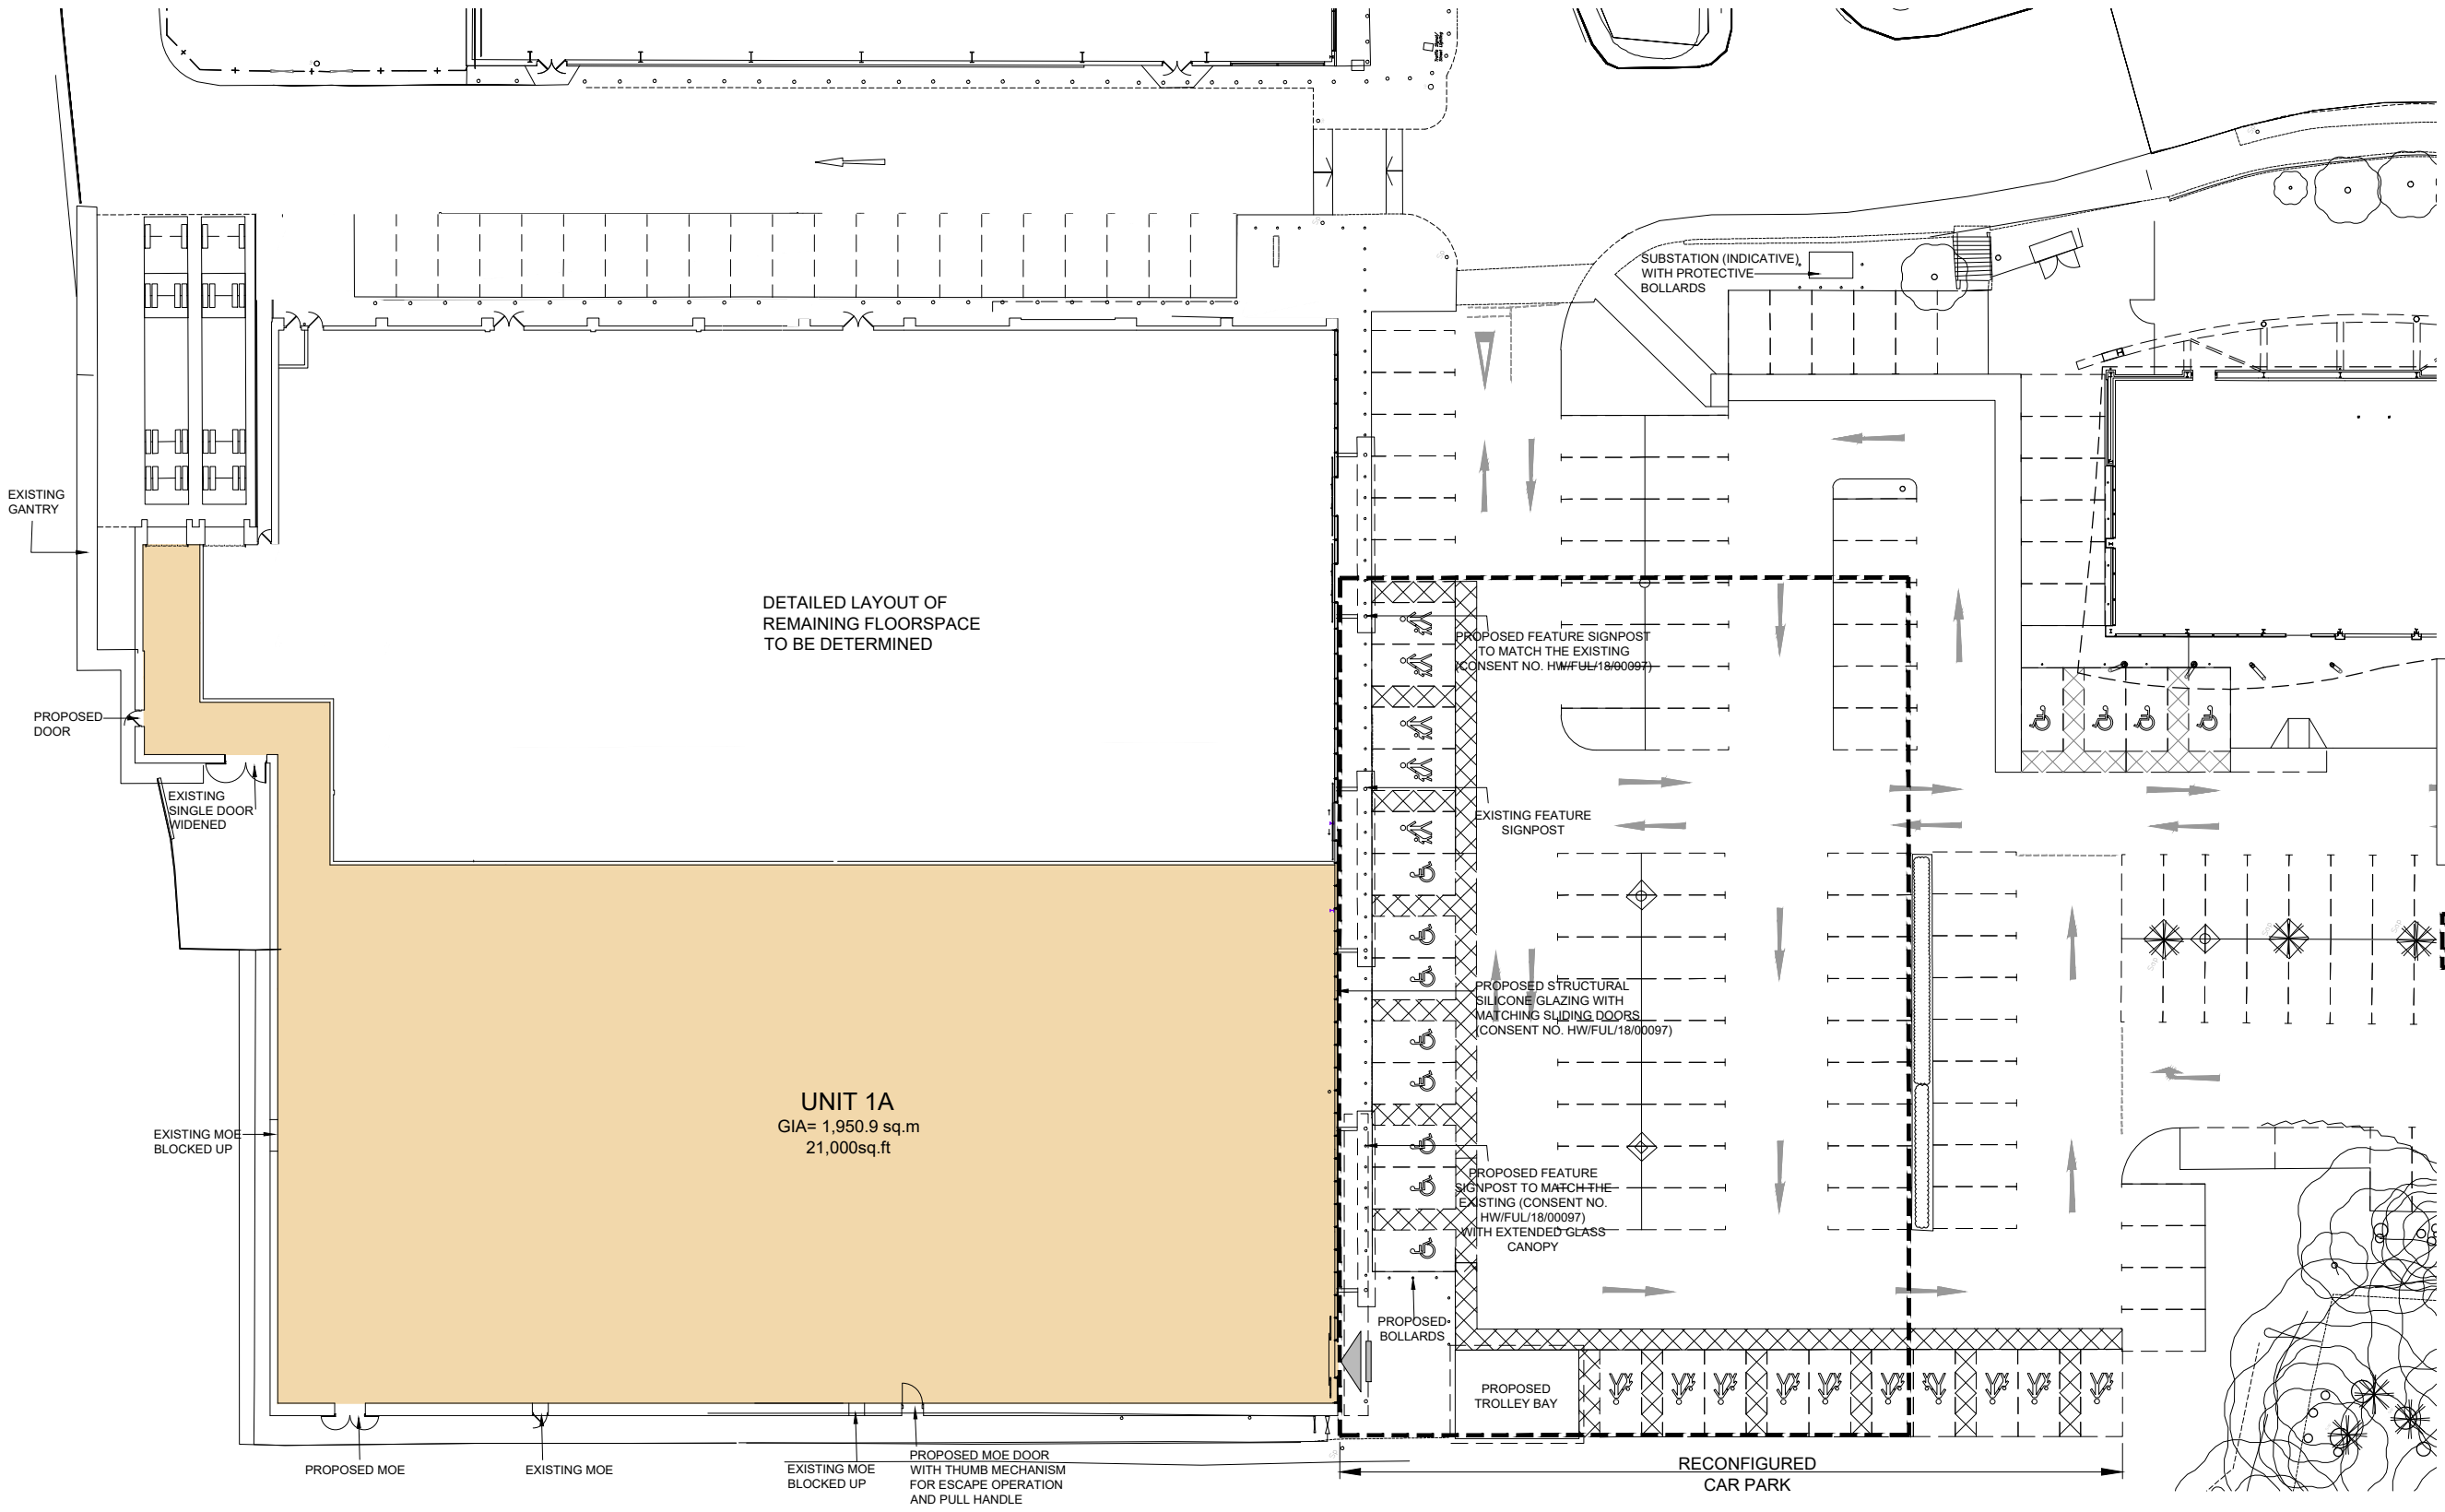


CUSTOMER CAR PARK IN FRONT OF UNIT

DISABLED PARKING	12 SPACES
PARENT & CHILD PARKING	15 SPACES
REGULAR PARKING	148 SPACES
TOTAL PARKING	175 SPACES

EXTENT OF RE-GRADING

PROPOSED PLAN

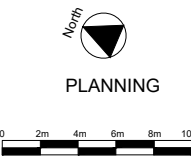

DRAFT

QUEENSGATE CENTRE - HARLOW

UNIT 1A- QUEENSGATE CENTRE
 PROPOSED GR.FL. PLAN
 1340-U1A-P02
 1:200@A1, 1:400@A3 15.08.18
 DRAWN BY AT